


U:\000\Campus\Campus Signs\2016\Building Sign

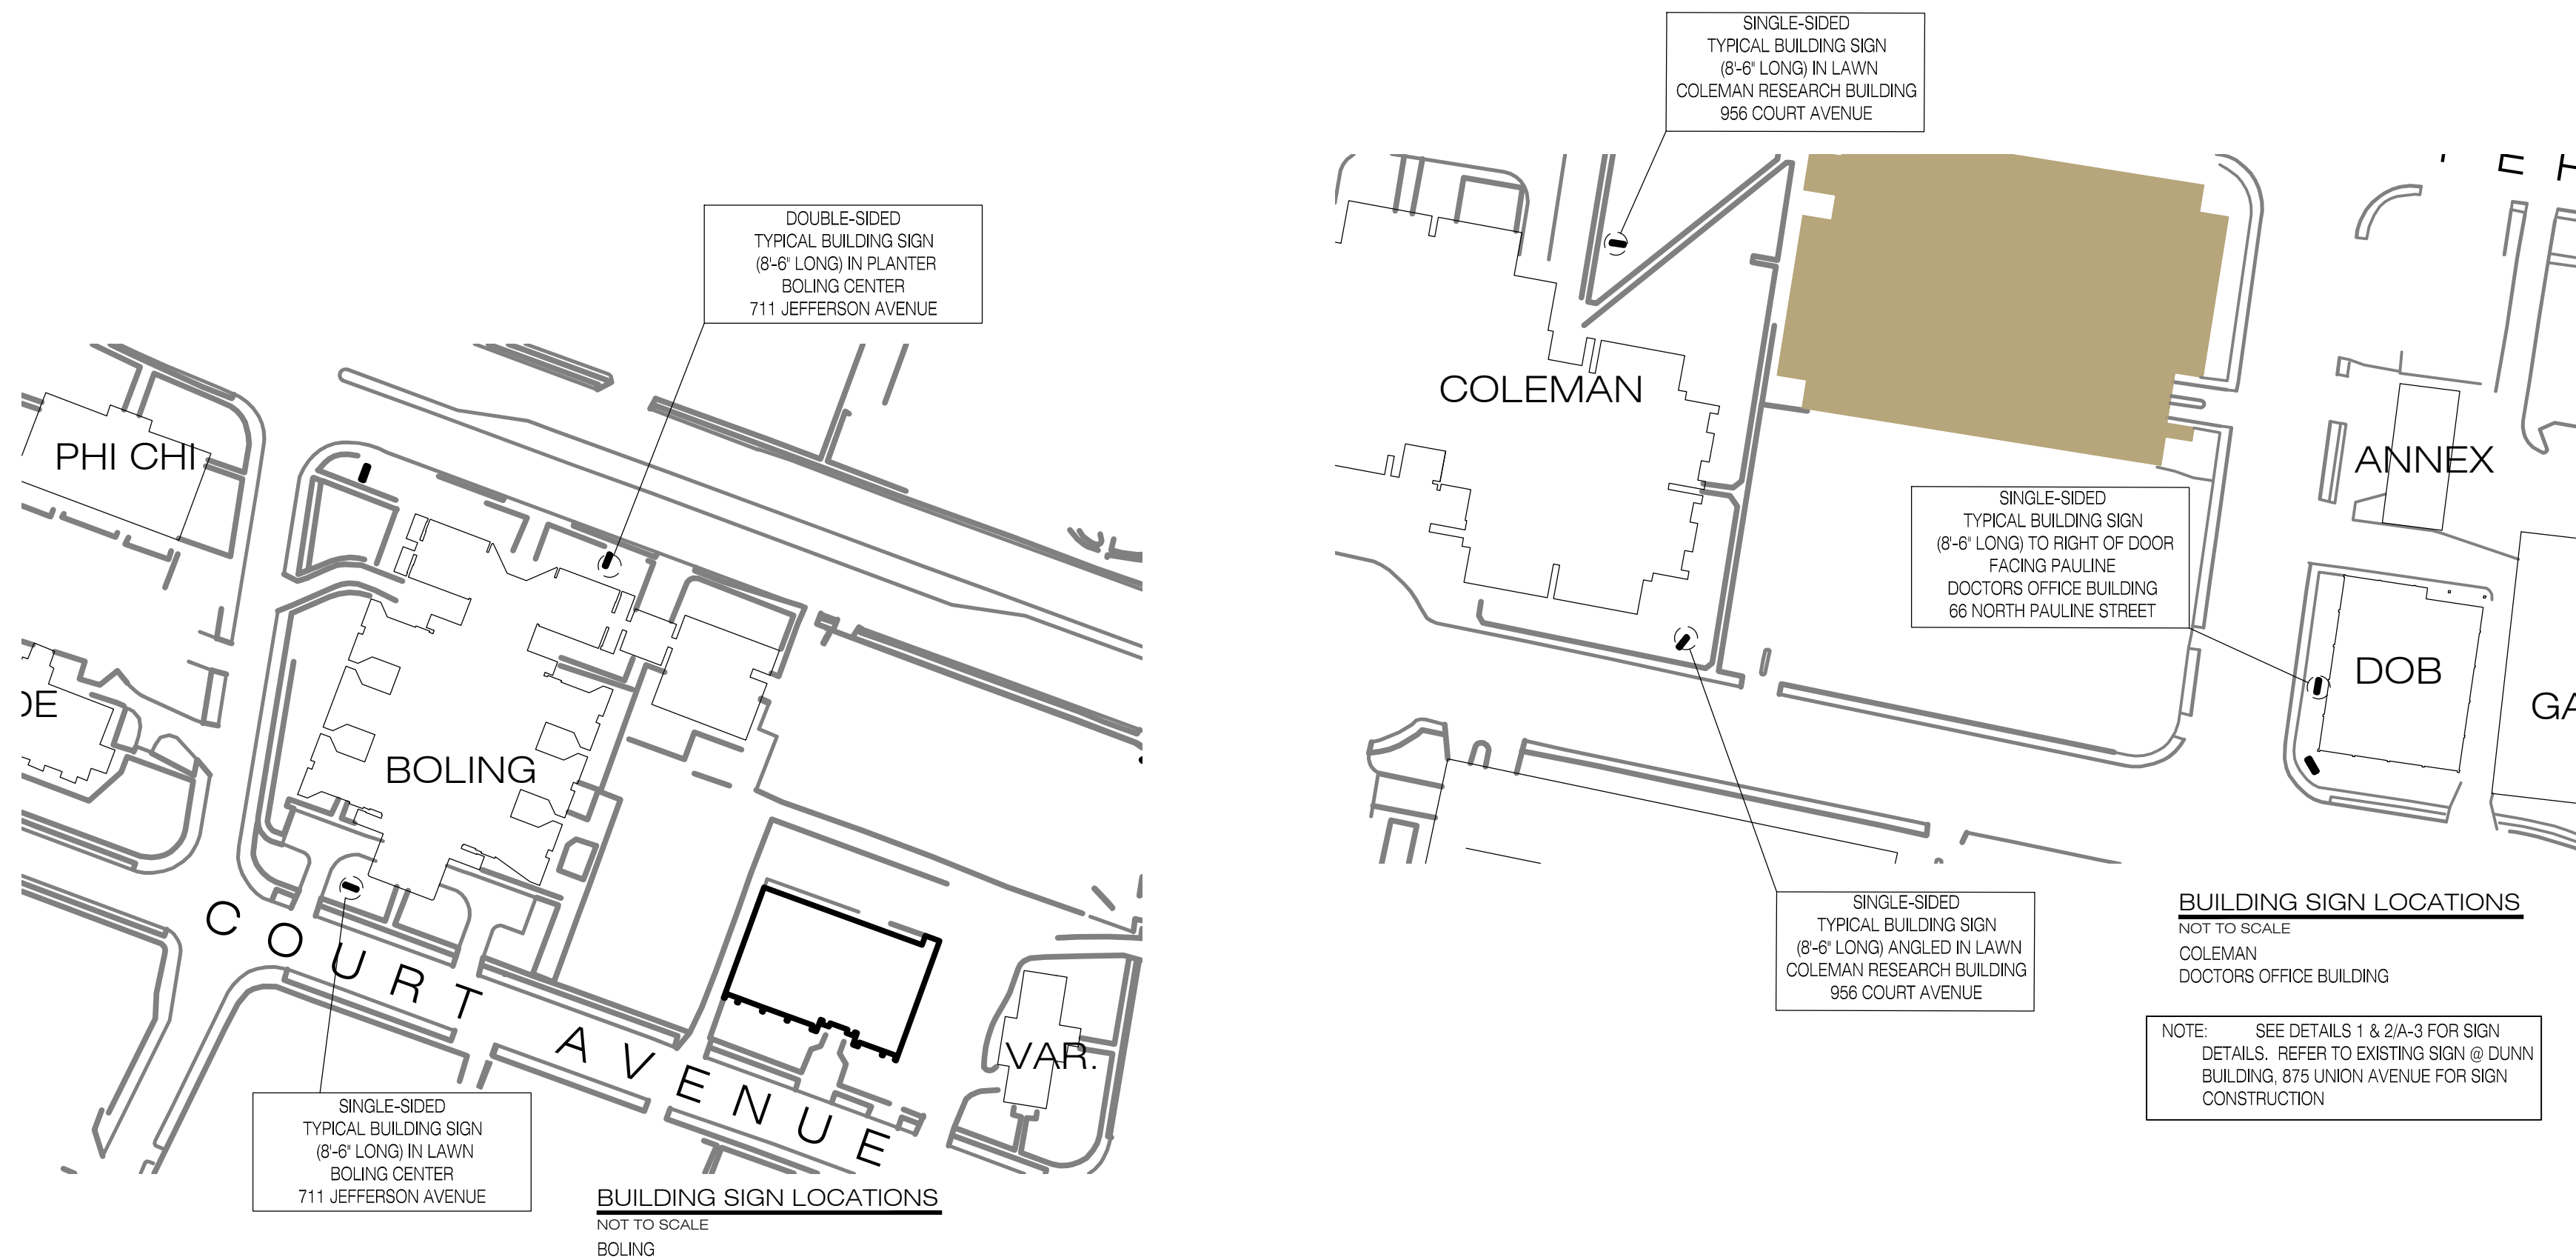


NOTE: SEE DETAILS 1 & 2/A-3 FOR SIGN DETAILS. REFER TO EXISTING SIGN @ DUNN BUILDING, 875 UNION AVENUE FOR SIGN CONSTRUCTION

BUILDING SIGN LOCATIONS
NOT TO SCALE
BOLING

BUILDING SIGN LOCATIONS
NOT TO SCALE
COLEMAN
DOCTORS OFFICE BUILDING

NOTE: SEE DETAILS 1 & 2/A-3 FOR SIGN DETAILS. REFER TO EXISTING SIGN @ DUNN BUILDING, 875 UNION AVENUE FOR SIGN CONSTRUCTION

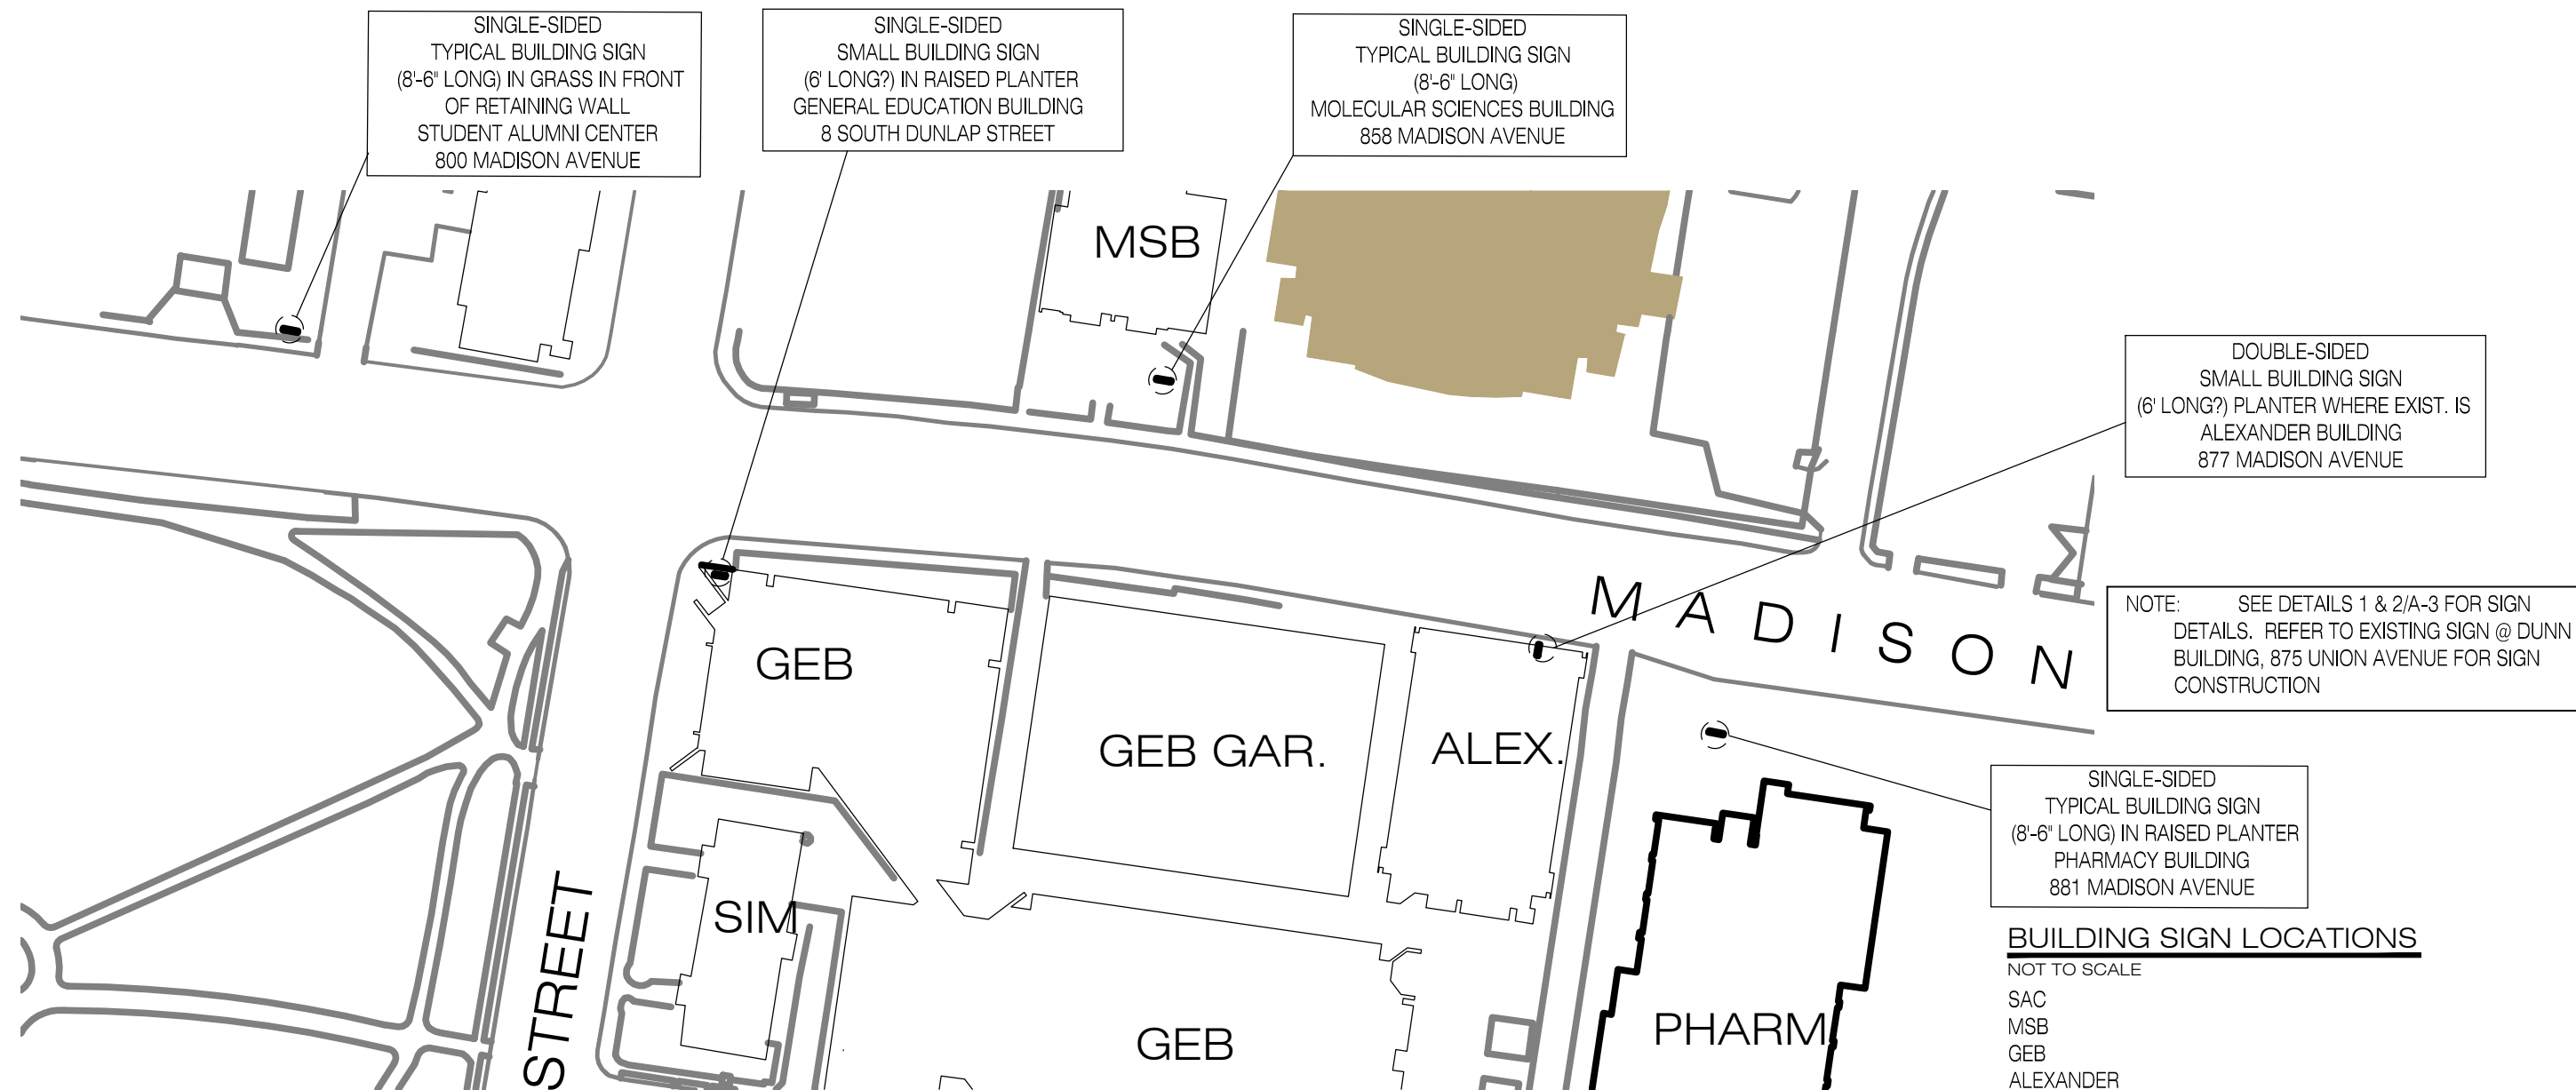

NOTE: SEE DETAILS 1 & 2/A-3 FOR SIGN DETAILS. REFER TO EXISTING SIGN @ DUNN BUILDING, 875 UNION AVENUE FOR SIGN CONSTRUCTION

BUILDING SIGN LOCATIONS
NOT TO SCALE
SAC
MSB
GEB
ALEXANDER
PHARMACY

THE UNIVERSITY of TENNESSEE

Health Science Center

Office of Architecture and Planning

201 East Street · Memphis, Tennessee 38163

Voice Phone (901) 448-5503 · Fax Phone (901) 448-7735

SEAL

REVISION:

PROJECT MANAGER:
BILL CREWE

SHEET TITLE:

BUILDING IDENTIFICATION SIGN LOCATIONS

PROJECT NO:
CAMPUS/16/32

DATE:
09/27/2016

SHEET
A-2